


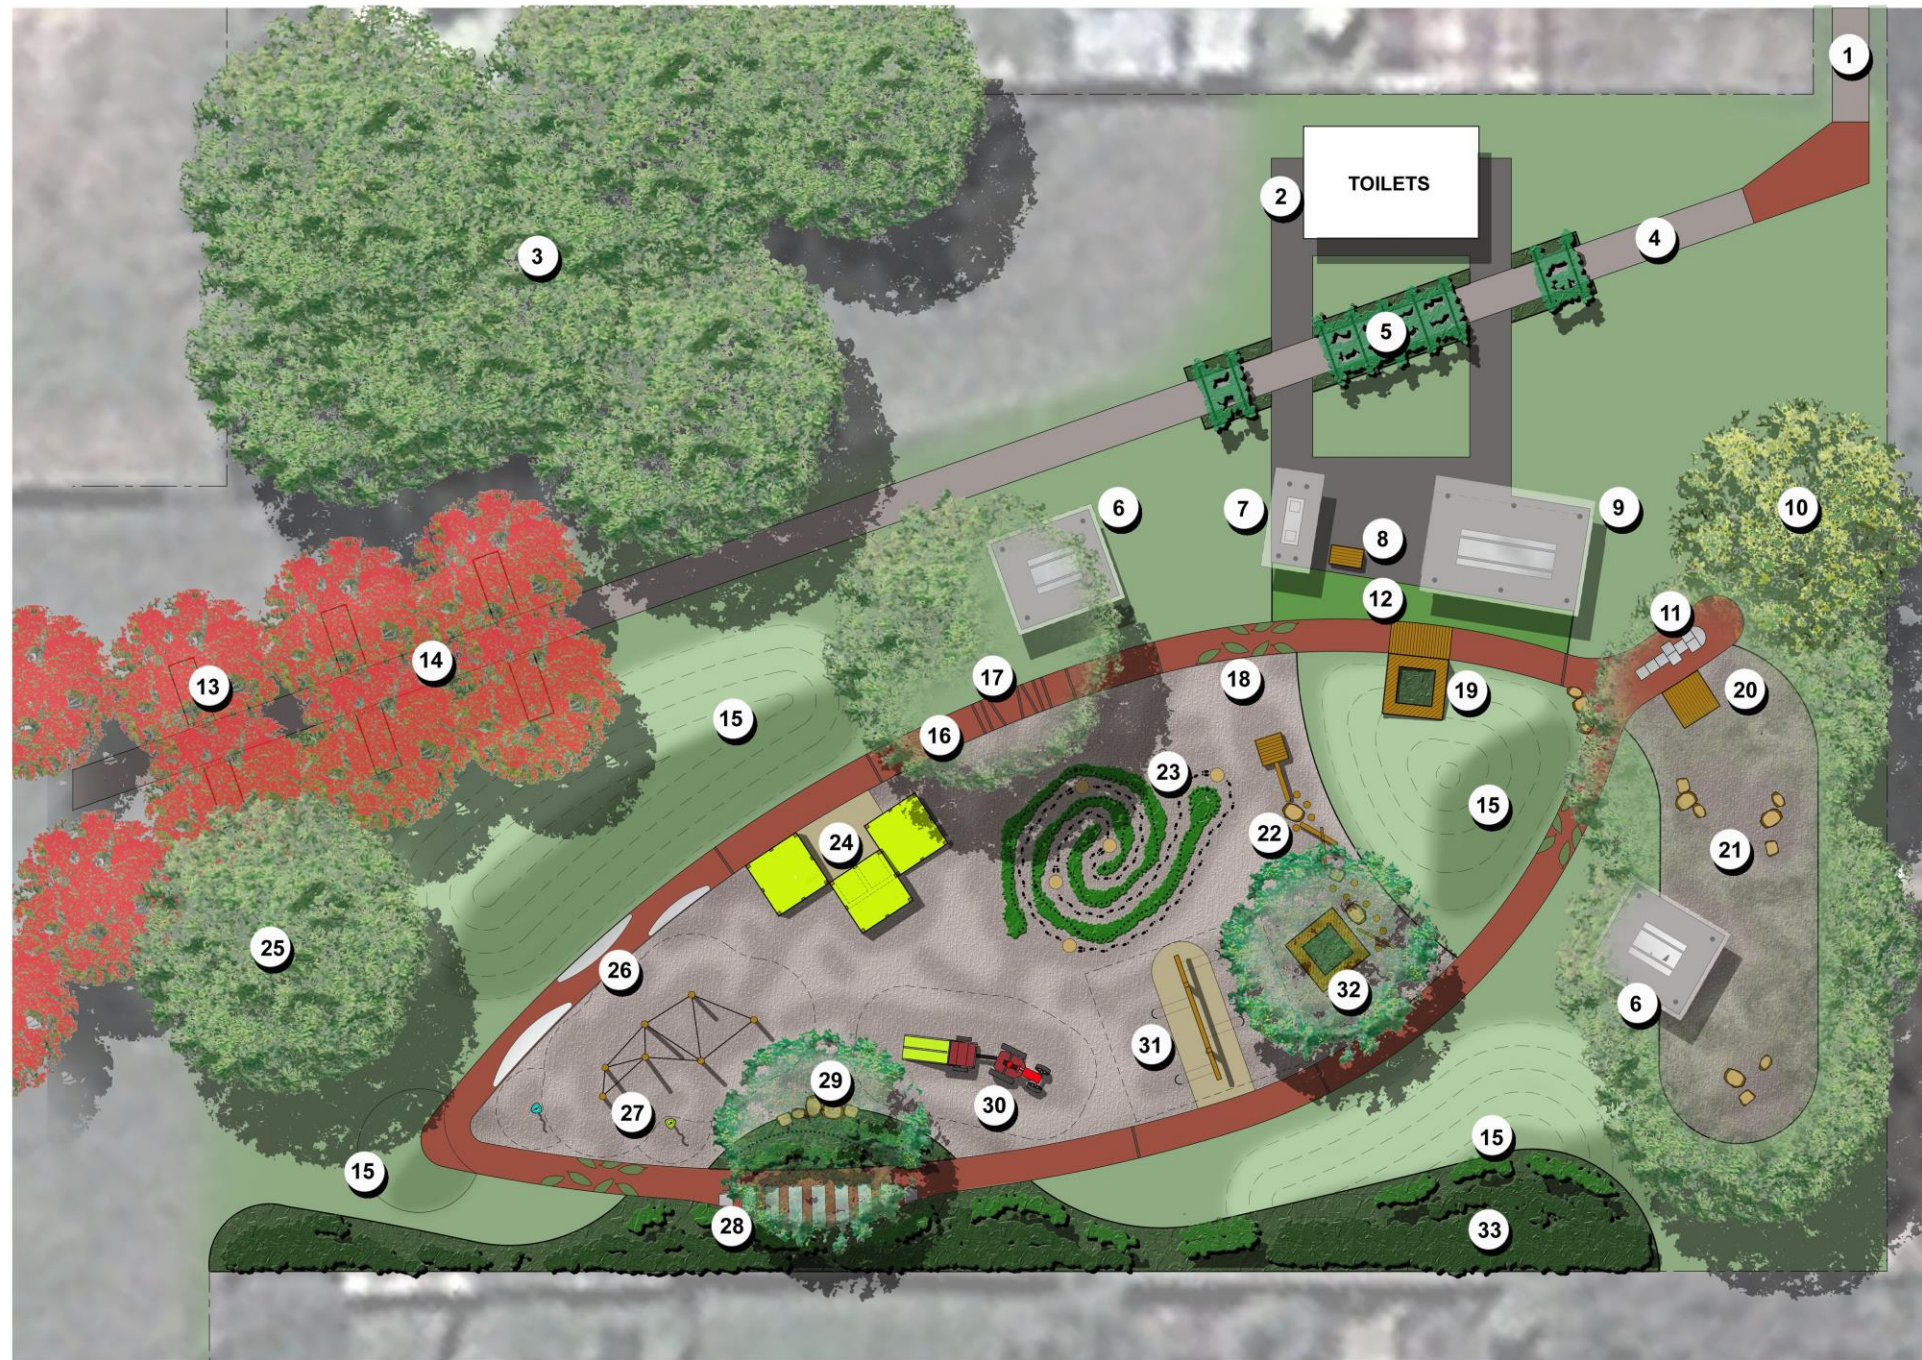

LEGEND

- 1 New concrete path to connect George Street to the new Playground.
- 2 Existing toilet facility to be extended for disabled access and parent room.
- 3 Potential for an additional picnic table set amidst the existing trees and gardens.
- 4 Concrete footpath (1.6m wide), connecting George Street to Alfred Street.
- 5 Grand Wisteria arbor made up of three parts to add interest to the park and to provide a framed view of the Cenotaph when visitors walk along the path from George Street.
- 6 Picnic shelter to replicate an old farm shed including rustic log posts, rough cut beams and rust tained roofing iron. The floor would be compacted decomposed granite gravel and the table and chairs sawn log style.
- 7 BBQ Shelter to replicate the same style as the picnic shelters. BBQ shall be electric, free, recycled red brick support and a stainless steel top.
- 8 Stand alone table for additional BBQ layout space.
- 9 Group picnic shelter with quirky elements such as baling twine tied around rafters, tractor parts and old tools embedded into the concrete pavement. The large table will be crafted in a sawn log style with wheelchair access at one end.
- 10 Existing tree grove to be retained.
- 11 Hopscotch game painted on the new bike track path.
- 12 Synthetic grass pavement between the picnic facilities and the bike track to provide all weather access for all.
- 13 Rectangular shaped gardens underneath the treed avenue to accommodate small concrete cast remembrance plaques showing the names of fallen diggers of the Scottsdale region who paid the ultimate sacrifice.
- 14 Avenue of Maple trees which add to the significance of the war memorial section of the park. The layout of the avenue offers the visitor walking from George Street a framed view of the Cenotaph with the trees fanning out and opening up the view of the Carved tree and the Lone Pine.
- 15 Large grassy mounds for sitting and rolling down, with maximum 1:4 slopes.
- 16 Concrete bike and scooter track (1.4m wide), with a stained finish to match the volcanic red soils of the Scottsdale region.
- 17 Grooved bands across the bike track to provide bumps and texture the to track.
- 18 Large leaf shapes provide texture and interest to the bike track.
- 19 Timber seating constructed in the style of an oversized timber produce packing crate, with aromatic and allergy free planting in the middle. Timber deck extends out and finishes level onto the bike track.
- 20 Timber cubby house with an open roof and wheelchair access, where children can throw a blanket over the roof to complete the cubby structure.
- 21 Nature based play activity area under the existing Blackwood trees with granite boulders, animal shapes, bird boxes and child friendly interpretive panels.
- 22 Balancing play area with log steps, balance beams, small deck and granite boulders.
- 23 Farmers bootstep labyrinth with artistic mosaics depicting farm duties, surrounded by painted poles and planting to provide more interest and to inspire imaginative play.
- 24 Sand pit feature with three oversized timber produce packing crates at various heights including wheelchair access where children can play in a sand tray along side able-bodied children. Hidden hand crafted Potatoes, Carrots, and Apples would also be embedded in the bottom of the tray.
- 25 Existing trees and garden to be retained.
- 26 Low berms hand sculpted within the bike track to provide challenges.
- 27 Painted log posts and climbing ropes offering older children a challenge with gripping, balance and stamina. Adjoining the ropes course are two spinner elements.
- 28 Low free formed mounds to replicate potato fields, with hand crafted rough ceramic 'Potatoes' embedded into the mounds to add interest to the bike track.
- 29 Granite boulders along the edge of the playing area provide informal seating opportunities and impromptu play. Painted poles within the garden prevent short cutting and damage to the planting areas.
- 30 Play tractor with trailer slide element adding to the rural farming theme of the Scottsdale region.
- 31 Quadruple timber swing with two infant seats, one disability seat and one adult seat.
- 32 Timber seating constructed in the style of an oversized timber produce packing crate, with a deciduous shade tree planted in the middle for shade.
- 33 Screen planting to the boundary side of the mounding to provide privacy to the adjoining residents and to add to the backdrop of the playground setting.



Painted log post and climbing rope play element.



Access for all 'Cubby' play element.



Access for all sand pit with elevated sand tray.



Painted pole element.



Oversized timber produce packing crates.



Play tractor element with double trailer slide.



Quadruple timber swing with various seating styles.

Childrens Reserve Landscape Master Plan

SCOTSDALE TASMANIA



0 2 4 10m
14 October 2012
Issue - 3

LANGE
design
landscape architecture

